



PLANNING BOARD/COUNCIL
CLERK'S OFFICE
RECEIVED
02 FEB 2010
FILE REF
REPLY P...

Ground Floor Plan

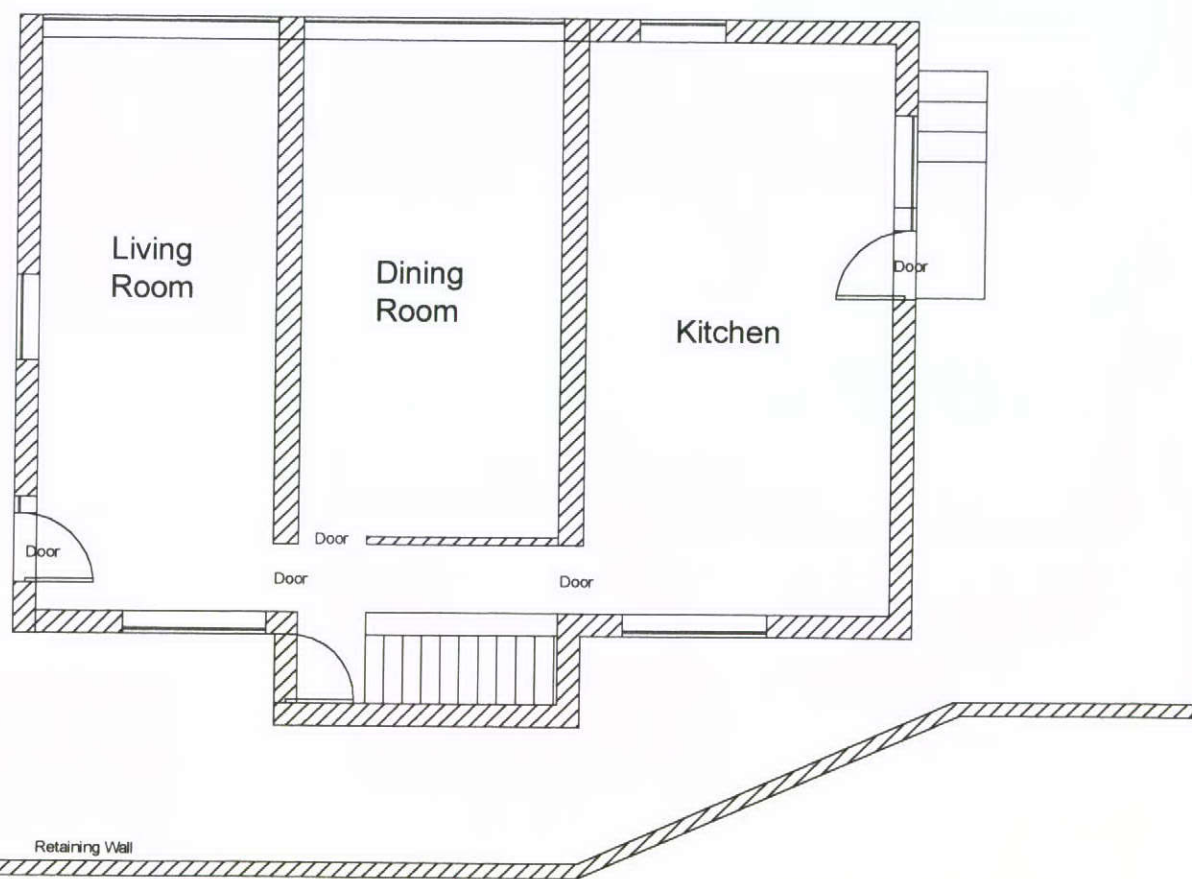

First Floor Plan

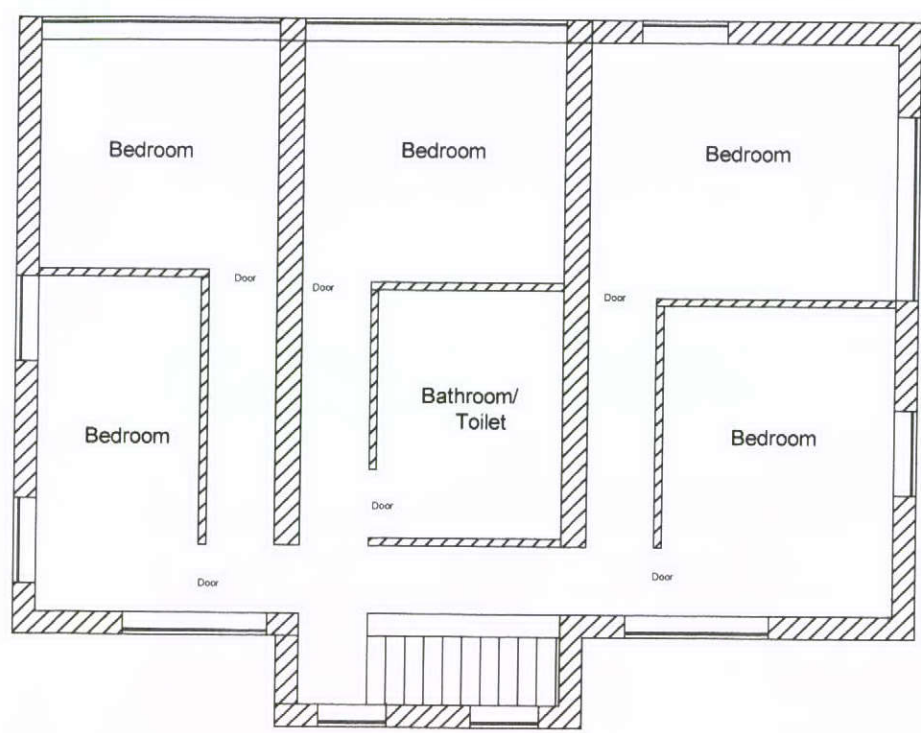

Planning & Development Services
53 Long Lane, Chapel-en-le-Frith
Conversion/Change of Use to House
Proposed Floor Plans
Scale 1:100
Drawn by Peter Dalton
Date : 5th November 2009
N/A
Dwg.No. 09/358/06