

23 TERRACE ROAD
 BUXTON
 DERBYSHIRE
 SK17 6DU
 TEL: 01298-23991
 info@bencharchitects.co.uk

ARCHITECTURE
 HISTORIC BUILDING REPAIR
 THE AUTHENTIC INTERIOR

PROJECT:
 Pooles Cavern Visitor Center
 Green Lane
 Buxton
 SK17 9DH

CLIENT:
 Buxton Civic Association
 Ltd.

SUBJECT:
 EXISTING
 GROUND FLOOR PLAN

PRELIMINARY


DRAWING NO:
 17193-E-020

DATE:
 February 2018

Revisions:
 — Sales
 — Consumptic

SCALE:
 1:100 @ A3
 * FIRE SAFETY - FS
 FIRE EQUIPMENT - FE

© This drawing and the building works depicted are the copyright of the Architect and may not be reproduced without written permission. Written dimensions should be followed. Do not scale from this drawing.

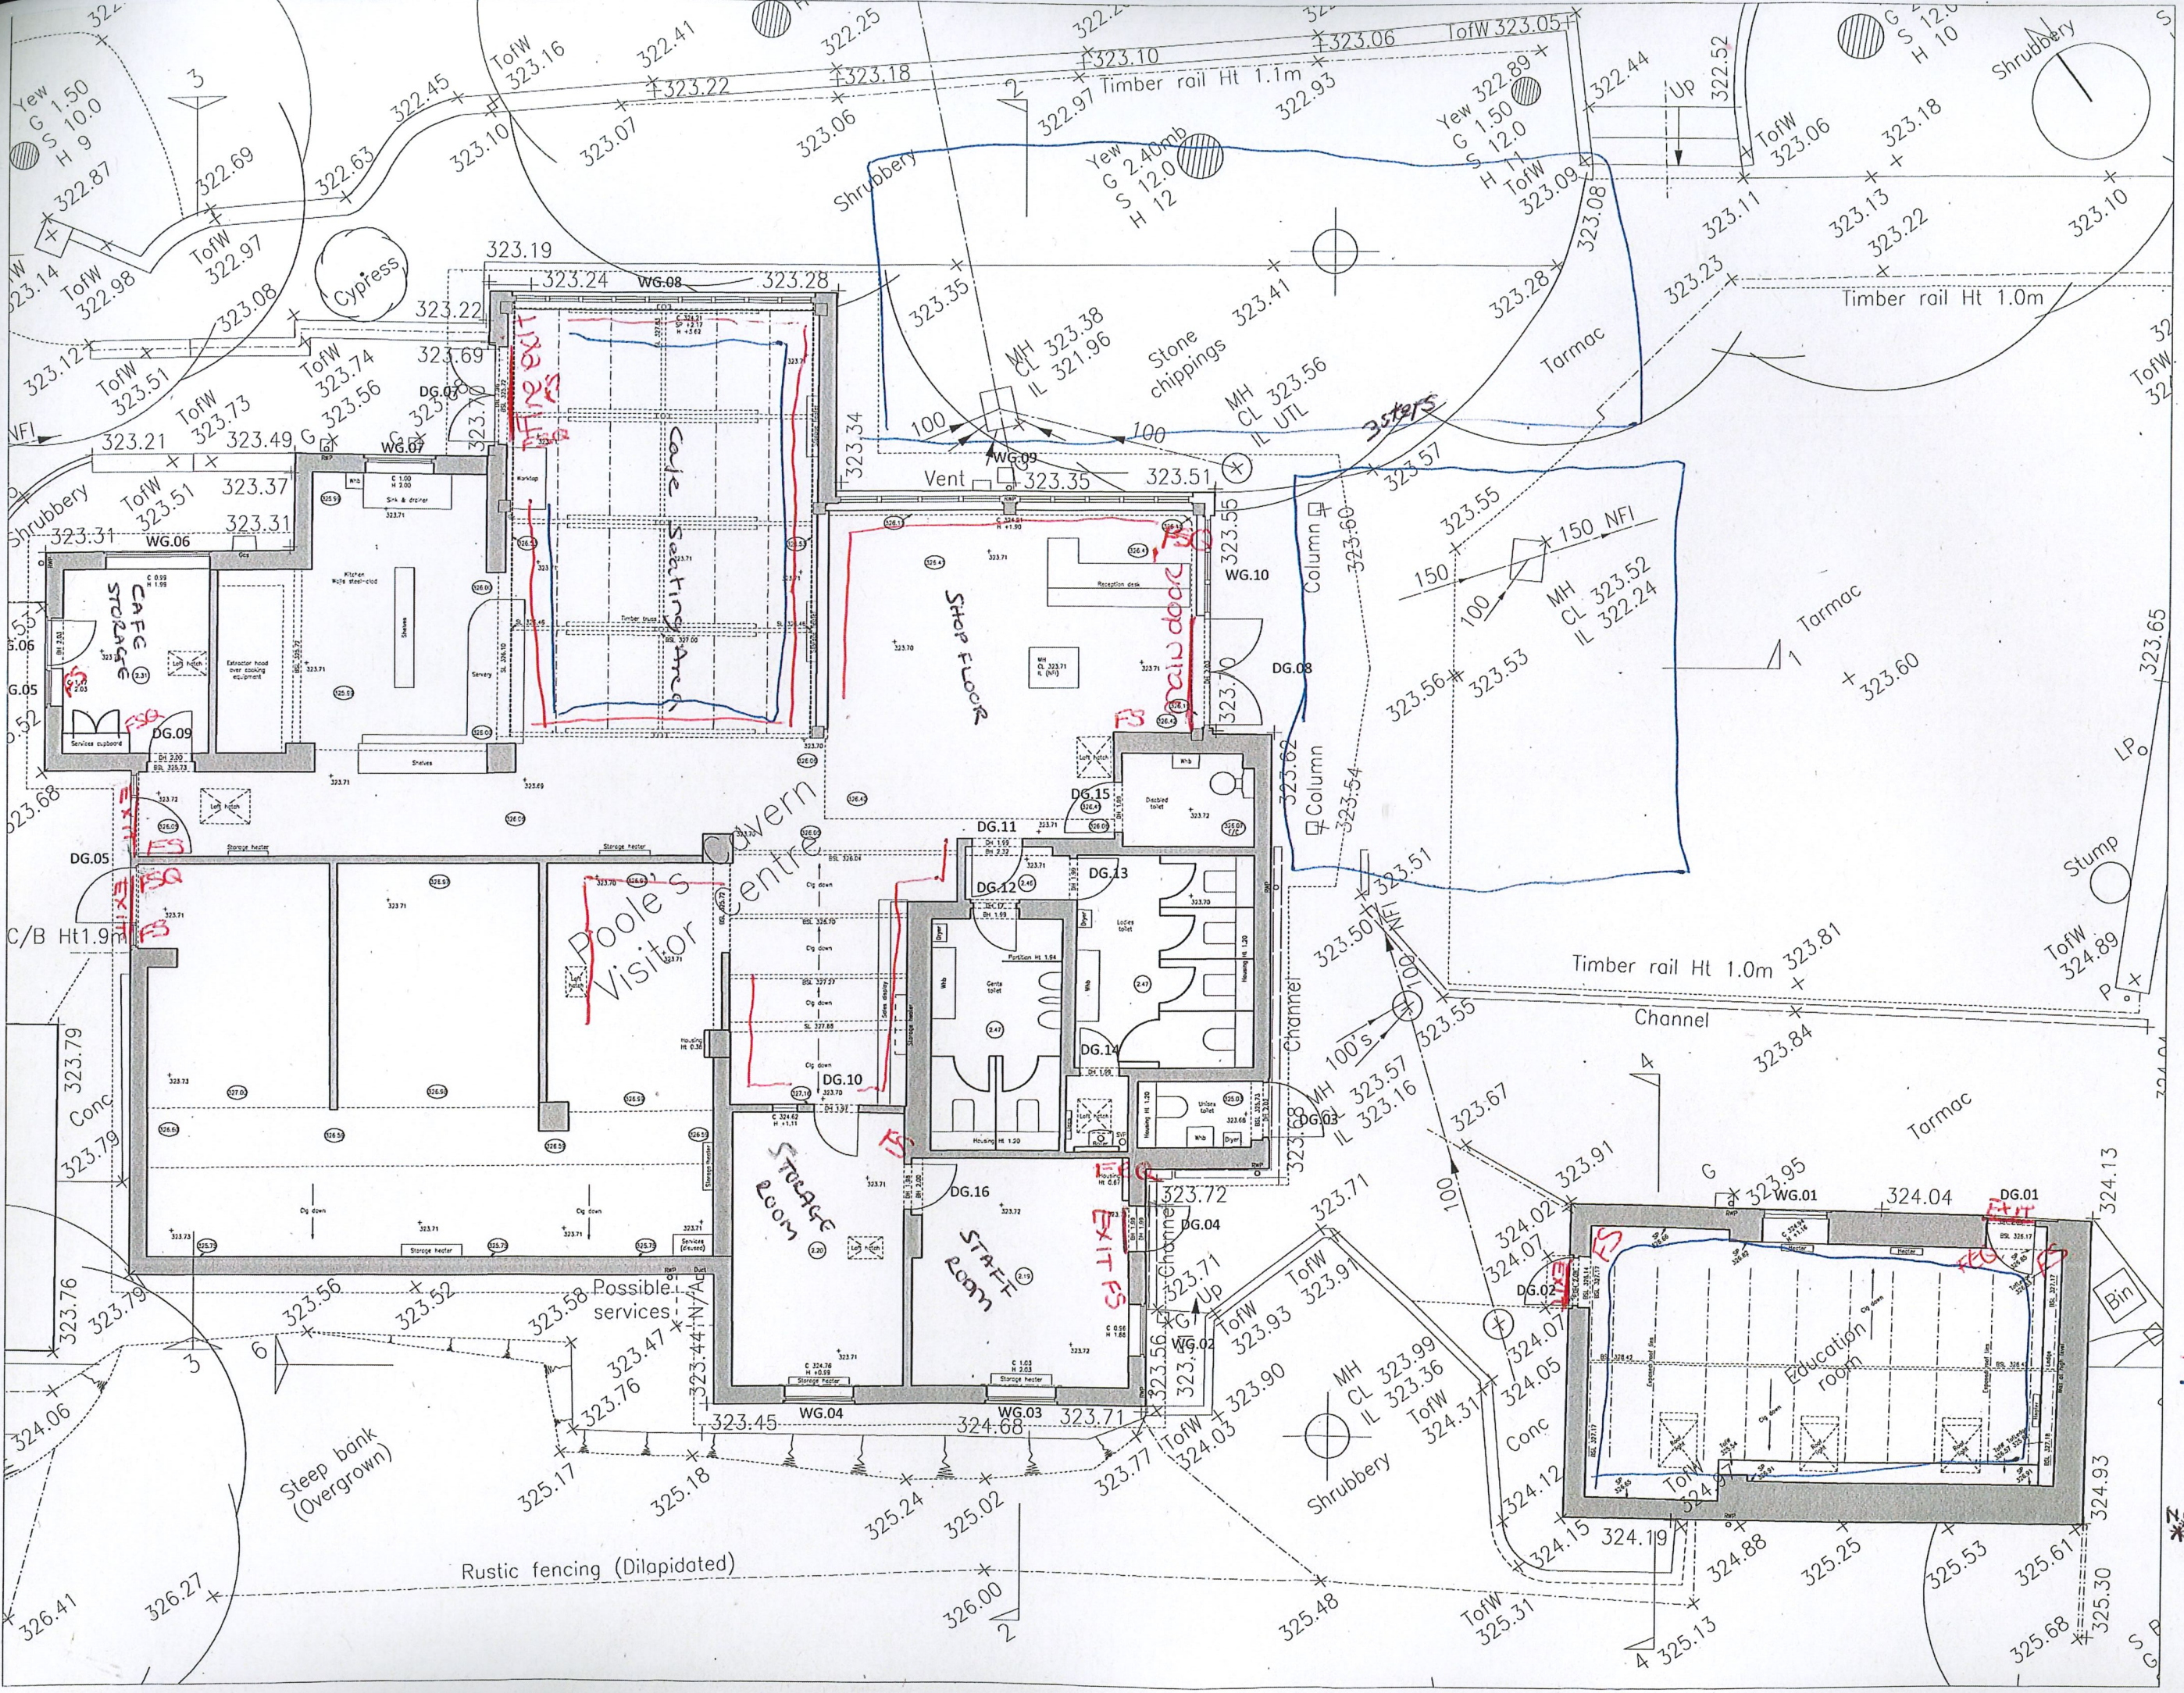

Pooles Cavern
 Visitor Center

Possible services

STAFF ROOM

Education room

SHOP FLOOR

CAFE STORAGE

Rustic fencing (Dilapidated)

Steep bank (Overgrown)

Shrubbery

Stump

