

To find out how we use your information, please see our [privacy notice](#).

**Your ref no:**  
NSVFWXSH

### Details of the Business and Applicant

**Business name\***

Saltlick Limited (trading as onnen)

**Applicant name\***

Position (if applicable) (optional)

Owner

**Address of Business\*** (for the pavement licence)

**Building name** (optional)

Grove Hotel

**Building number** (optional)

1

**Street**

Spring Gardens

**Town / Village**

Buxton

**Postcode**

SK17 6BJ

**Applicant Telephone (daytime / office)**

**Applicant Telephone (emergency out of hours)**

**Email address**

**Name and address of Owner (if different to applicant)** (optional)

\*These details will be included in a public notice on the premises and the local authority website

To find out how we use your information, please see our [privacy notice](#).

**Your ref no:**  
**NSVFWXSH**

## Details

### Part of the Highway to which the application relates

Pavement outside of 1 Spring Gardens, Buxton

### Purpose or purposes for which the furniture will be used (to sell or serve food or drink or consumption of food or drink)

To sell and serve food & drink to for consumption on the pavement

### Details of the days of the week and the hours between which the furniture will be used

**Monday** - Time from (not before 9am) (optional)

9am

**Monday** - Time to (no later than 11pm) (optional)

11pm

**Tuesday** - Time from (not before 9am) (optional)

9am

**Tuesday** - Time to (no later than 11pm) (optional)

11pm

**Wednesday** - Time from (not before 9am) (optional)

9am

**Wednesday** - Time to (no later than 11pm) (optional)

11pm

**Thursday** - Time from (not before 9am) (optional)

9am

**Thursday** - Time to (no later than 11pm) (optional)

11pm

**Friday** - Time from (not before 9am) (optional)

9am

**Friday** - Time to (no later than 11pm) (optional)

11pm

**Saturday** - Time from (not before 9am) (optional)

9am

**Saturday** - Time to (no later than 11pm) (optional)

11pm

**Sunday** - Time from (not before 9am) (optional)

9am

**Sunday** - Time to (no later than 11pm) (optional)

11pm

To find out how we use your information, please see our [privacy notice](#).

**Your ref no:**  
**NSVFWXSH**

Type of Furniture to which the application relates

**Details of proposed furniture**

**Applicants are required to describe the type of furniture (including approximate sizes)**


Metal framed chairs with wooden slatted seats/backs (H:550mm) & metal framed bistro style tables (600x600x750H)

**Proposed Number of tables (including approximate sizes)**


12 tables (600x600x750H)

**Proposed number of chairs (including approximate sizes)**

25 chairs (approx 550h seat and 450x450 width)

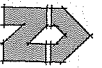

# 1 Spring Gardens

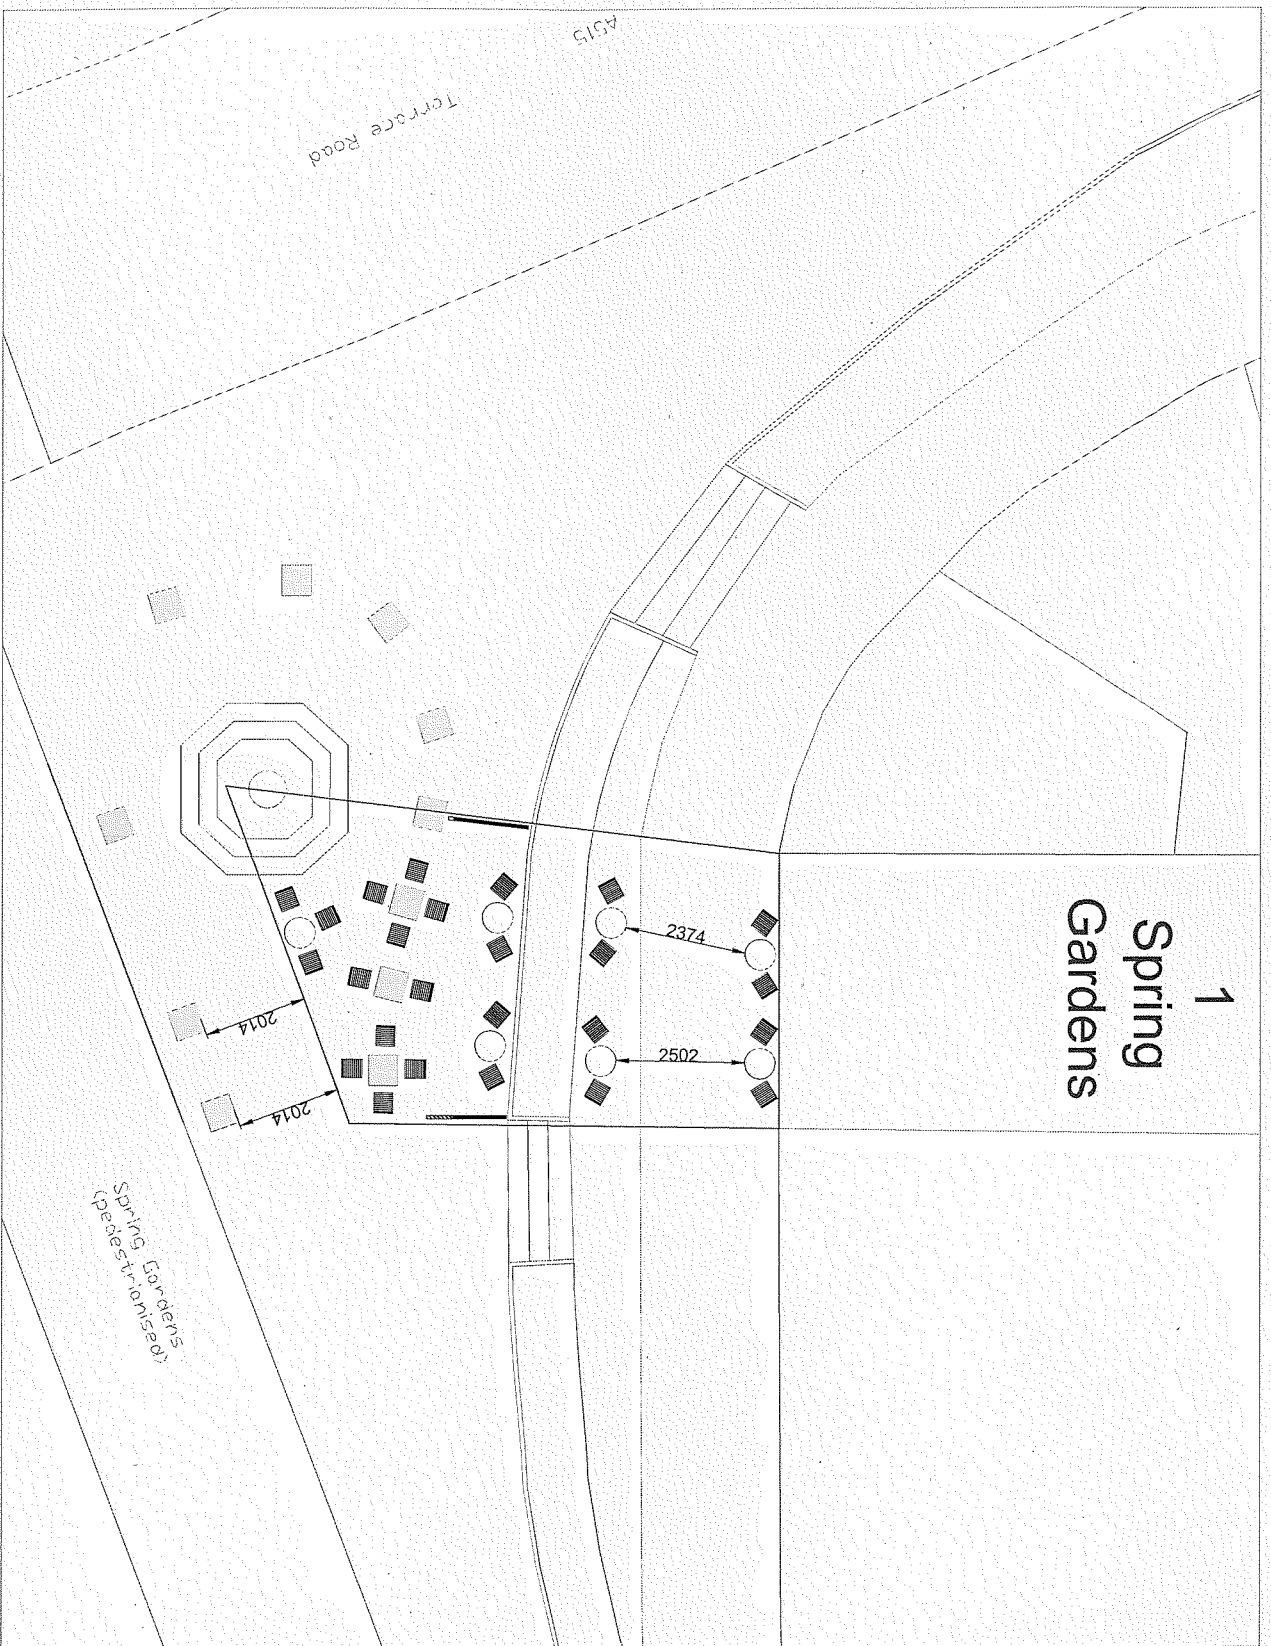


1.1

PROPOSED PAVEMENT PLAN  
1:100

- Drawing Notes**
1. All dimensions must be checked on site
  2. Any discrepancies verified with the designer
  3. All work must comply with relevant building Standards and Building Regulations requirements. Drawing errors and omissions to be reported to the architect.
  4. In accordance with updated CDM regulations any revisions or design variations must be verified with the appointed principal designer during construction.

Drawing copyright of LANDE Design Studio Ltd.  
 THESE ARE NOT CONSTRUCTION DRAWINGS

Site Address:	1 Spring Gardens, Barton, Derbyshire S17 6BU		
Project:	Proposed Pavement Plan		
Client:	LANDE		
Design Date:	Issue:	Date:	Scale:
PROPOSED PAVEMENT PLAN	1	APRIL 2025	As detailed
Drawn:	Checked:	Approved:	Scale:
PLANNING			As detailed
Project No:	Client Ref:	Drawn By:	Scale:
LD24-103 1.1			As detailed

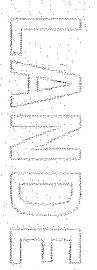



**omnen**

