


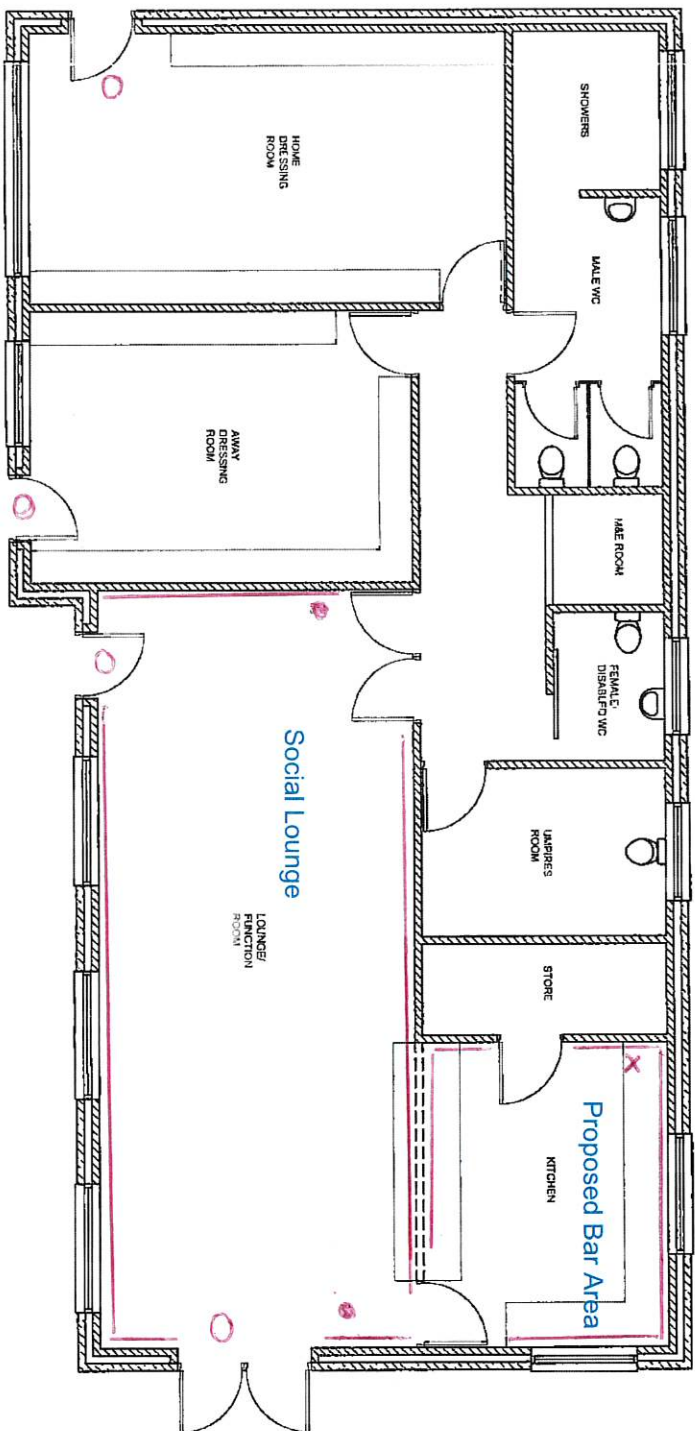

EXISTING GROUND FLOOR
GENERAL ARRANGEMENT PLAN

SCALE: 1/50

● FIRE EXTINGUISHERS
X FIRE BLANKET
○ FIRE EXITS

REV	DATE	BY	SECTION

PROJECT REFERENCE	AS NOTED
-------------------	----------

CLIENT	WHOLEY BRIDGE CRICKET CLUB
--------	----------------------------



PROJECT NAME	WHOLEY BRIDGE CRICKET CLUB, NEW HORWICH PARK, WHOLEY BRIDGE
--------------	---

PROJECT TYPE	EXISTING GROUND FLOOR PLAN
--------------	----------------------------

PROJECT NO.	GF_01	DATE	
DESIGNED BY	U	DATE	AS NOTED @ A2
CHECKED BY	U	DATE	OCTOBER 2024