



ALCOHOL  
SERVERY

ENTERTAINMENT

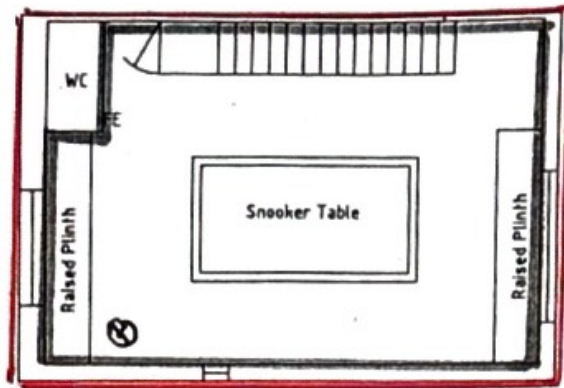

1st Floor Snooker Room

Scale = 1 : 100  
 = Area to be licensed  
 ⊗ = CCTV Cameras  
 ▲ = Fire Extinguisher

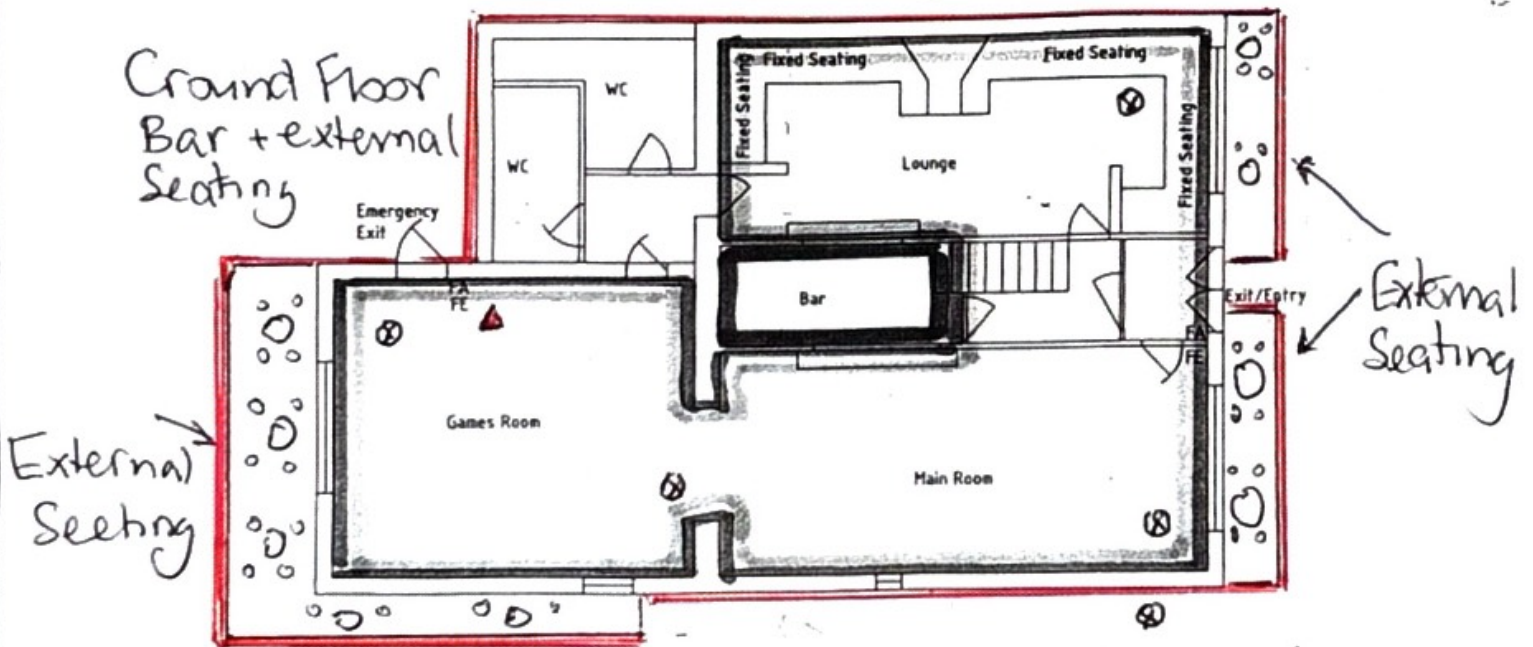

Plan Drawing Chinley + Buxworth Conservative Club, T/A Chinley Bar + Lounge 28 lower lane, Chinley SK23 6BE