


Proposed Upper Ground Floor Plan 1:100

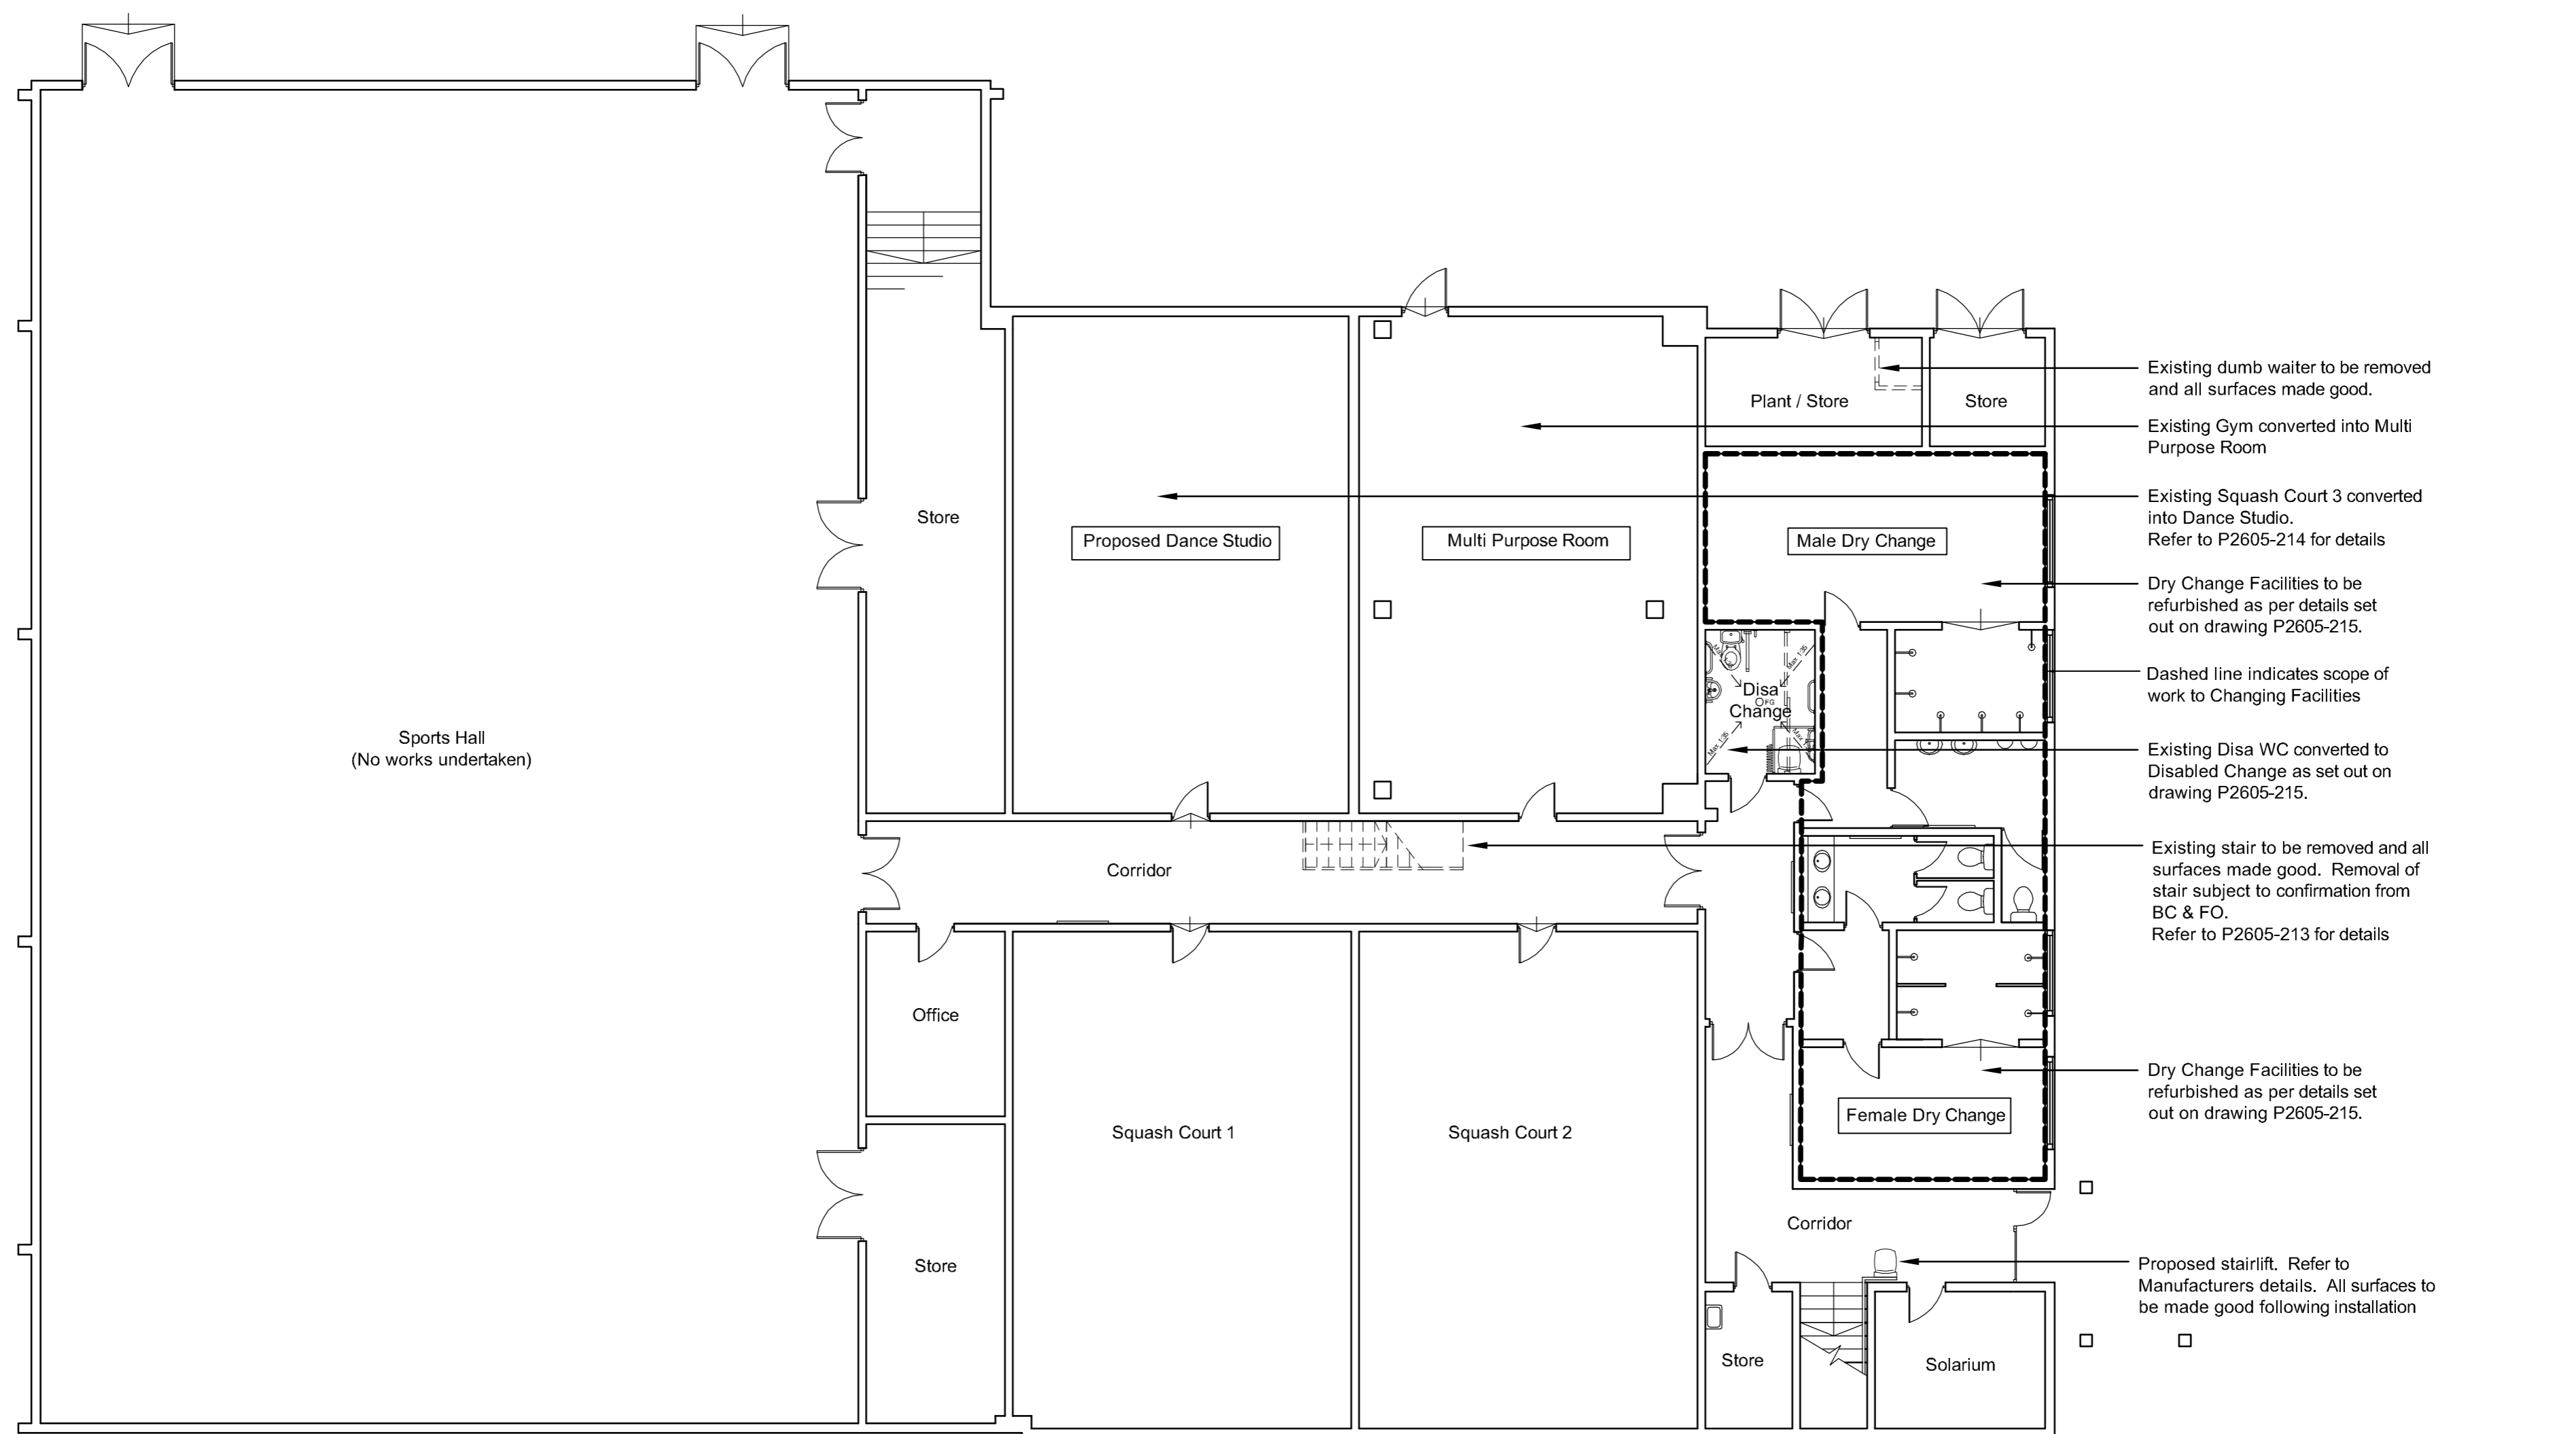

Proposed Lower Ground Floor Plan 1:100

Rev A: Disa W.C converted to Disa Change. MKM 25.01.10
Solarium to remain. Squash Court 3 converted to Dance Studio.

Rev	Description	By	Date
Client	DC Leisure		
Job	Glossop Leisure Centre		
Drawing	Proposed G.A Plans		

Feasibility	Scale	1:100	@ A1
Design	Sheet	MKM	
Tender	Checked	MKM	
Contract	Issue Date	Dec 09	Rev
Construction	Drig. No.	P2605	200
As Built			A

NOTE:
Information taken from survey carried out by Tribal apd. All dimensions to be confirmed on site prior to construction

POZZONI

T 0161 928 7848
F 0161 928 9428
E architects@pozzoni.co.uk

2 Woodville Road
Altrincham
WA14 2FH